



- NOTES:
- 70YD x110YD SOCCER, FULL UNINTERRUPTED MARKINGS (EXCEPT SOME REFERENCE MARKS), PERMANENT, 4" WIDTH YELLOW, TUFTED AND INLAID.
 - 55YD x80YD SOCCER, REFERENCE MARKS ONLY, 4" SQ. RED INLAID.
 - REGULATION ULTIMATE, FULL MARKINGS INTERRUPTED BY FULL-SIZED SOCCER MARKINGS ONLY, PERMANENT, 4" LT. BLUE, TUFTED AND INLAID.
 - REGULATION FOOTBALL SIDELINES AND ENDZONES PERMANENTLY MARKED, 8" WHITE TUFTED AND/OR INLAID.
 - BOYS LACROSSE, REFERENCE MARKS ONLY, 4" SQ. BLACK INLAID.
 - GIRLS LACROSSE, REFERENCE MARKS ONLY, 4" SQ. GRAY INLAID.

1
F-2.0
TYPICAL FIELD MARKINGS
1/4"=1'-0 (1"=4'-0)

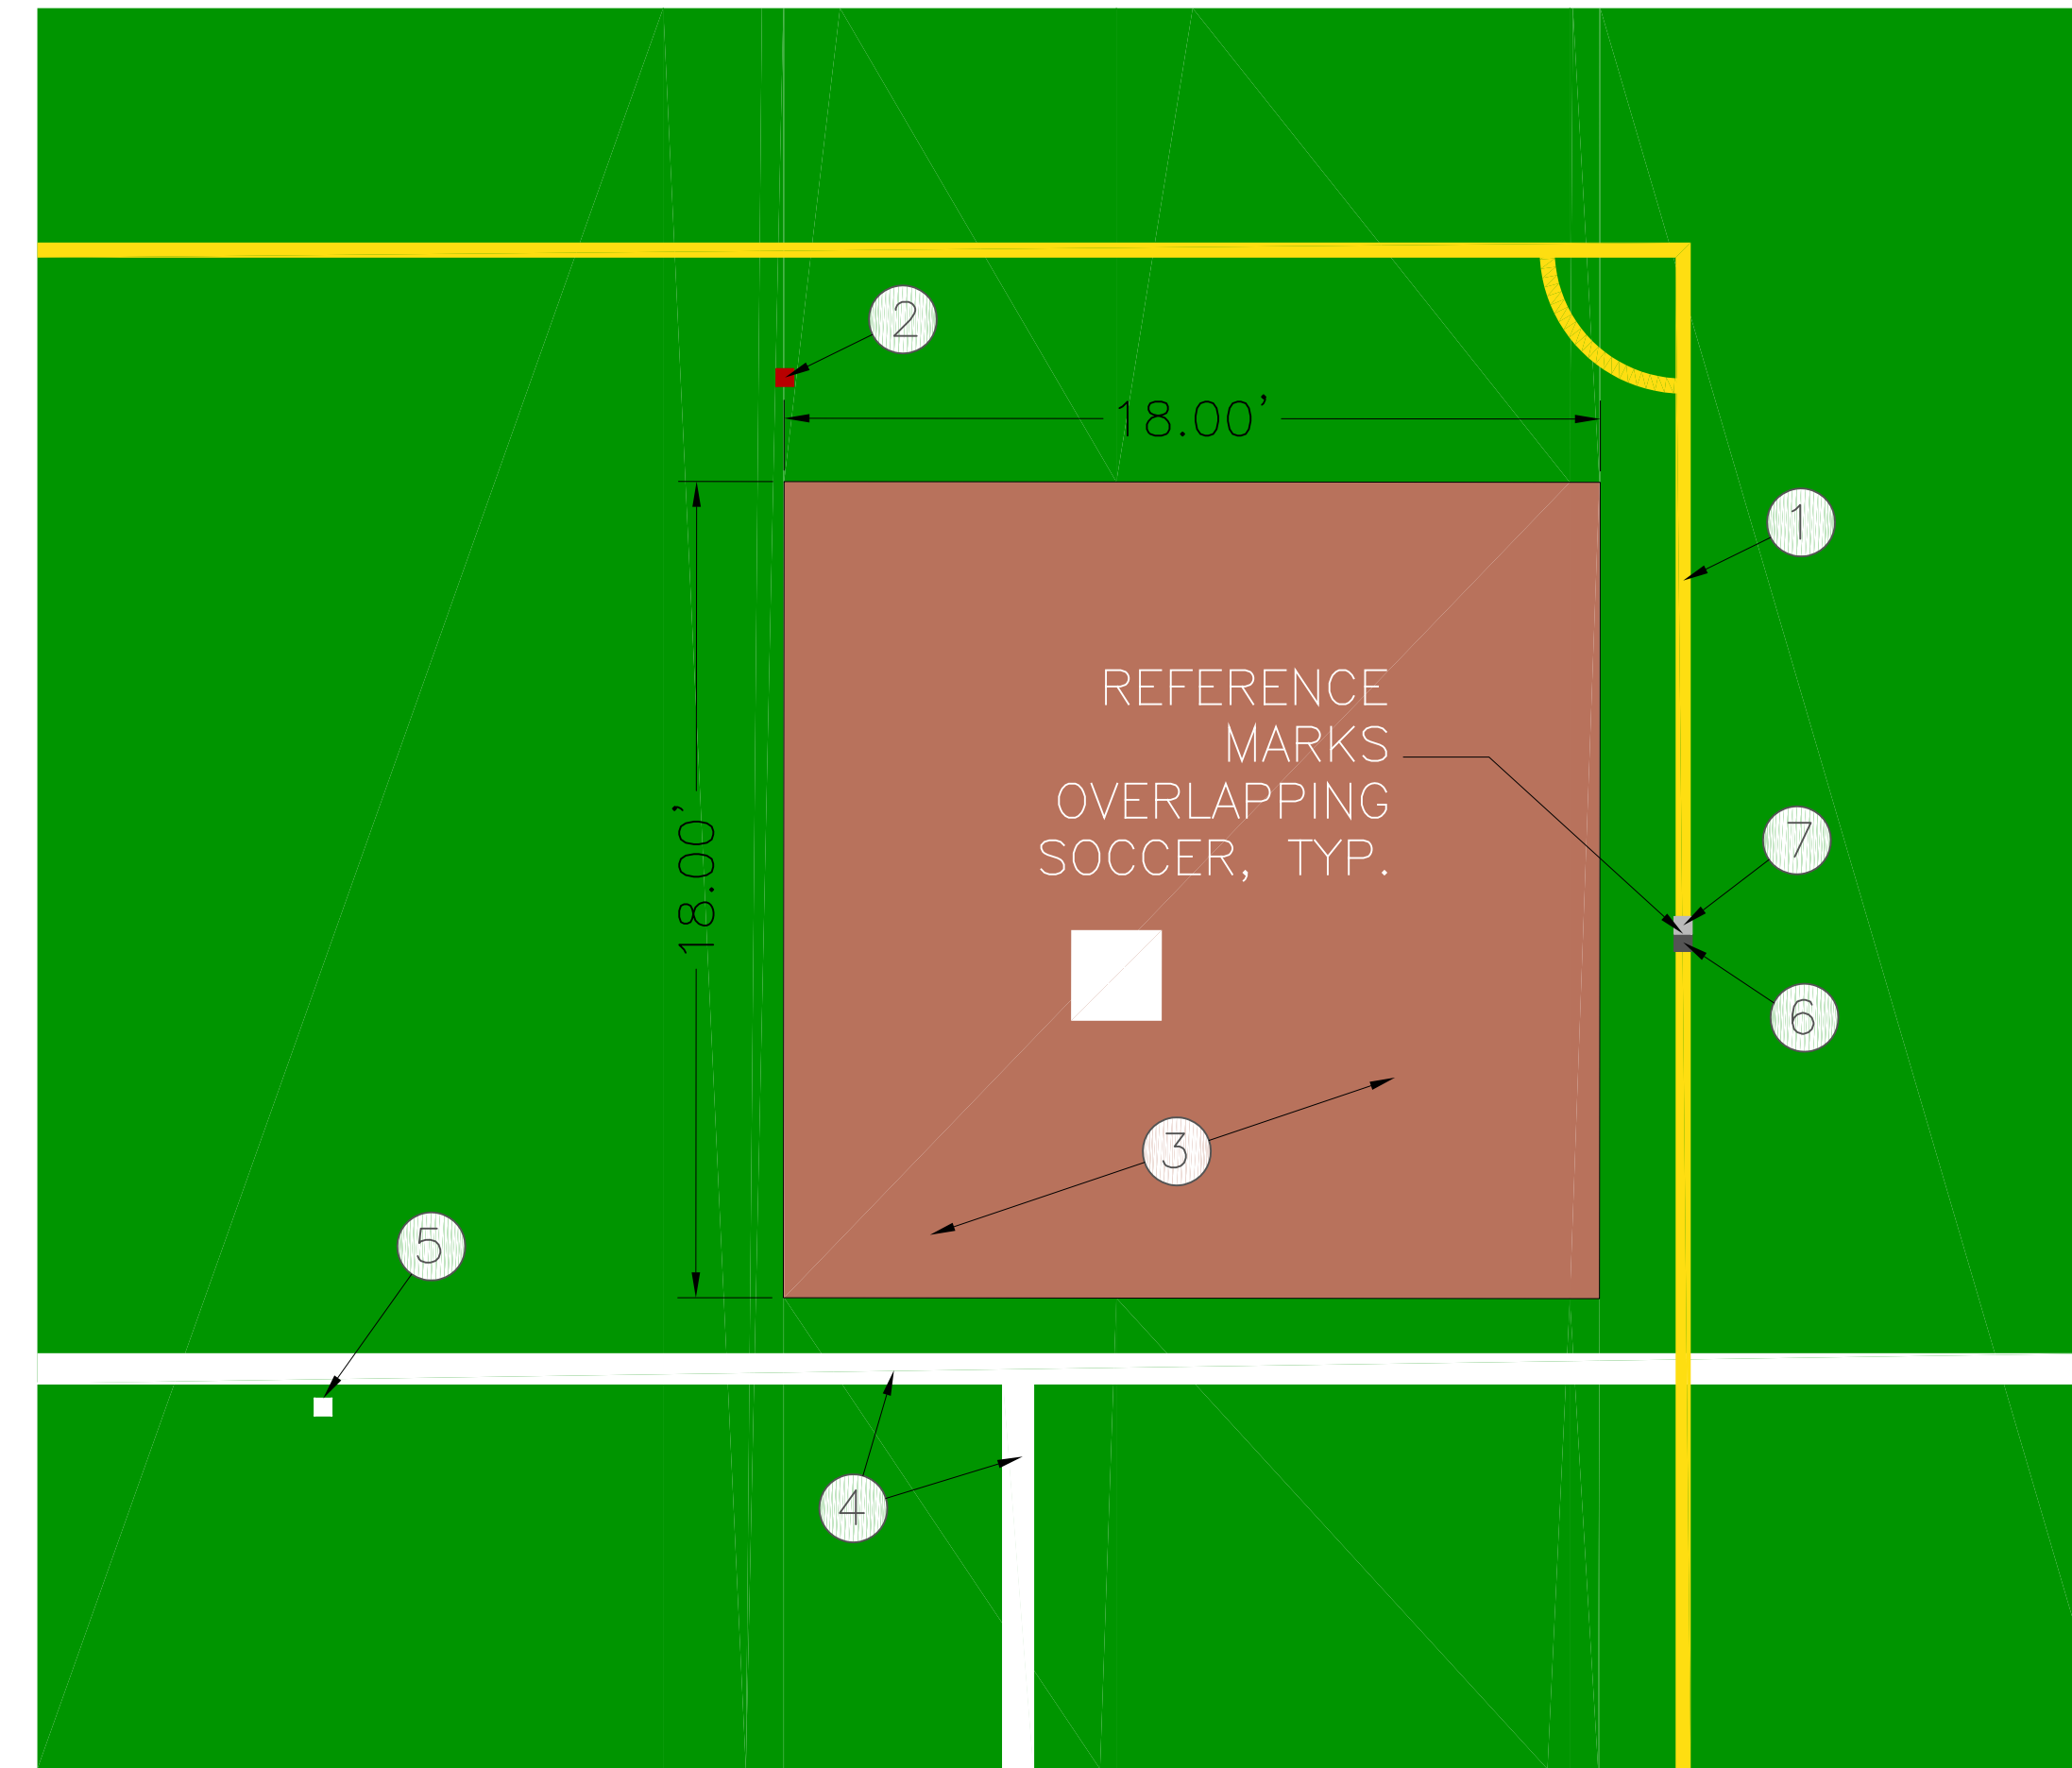


- NOTES:
- 70YD x110YD SOCCER, FULL UNINTERRUPTED MARKINGS (EXCEPT SOME REFERENCE MARKS), PERMANENT, 4" WIDTH YELLOW, TUFTED AND INLAID.
 - 55YD x80YD SOCCER, REFERENCE MARKS ONLY, 4" SQ. RED INLAID.
 - BASEBALL "SLIDE PIT" BRICK-RED SYNTHETIC TURF WITH EMBEDDED BASE ANCHOR.
 - REGULATION FOOTBALL SIDELINES AND ENDZONES PERMANENTLY MARKED, 8" WHITE TUFTED AND/OR INLAID.
 - FOOTBALL YARDLINE REFERENCE MARKS, 4" WHITE SQ. INLAID.
 - BOYS LACROSSE, REFERENCE MARKS ONLY, 4" SQ. BLACK INLAID.
 - GIRLS LACROSSE, REFERENCE MARKS ONLY, 4" SQ. GRAY INLAID.

3
F-2.0
TYPICAL FIELD MARKINGS
1/4"=1'-0 (1"=4'-0)

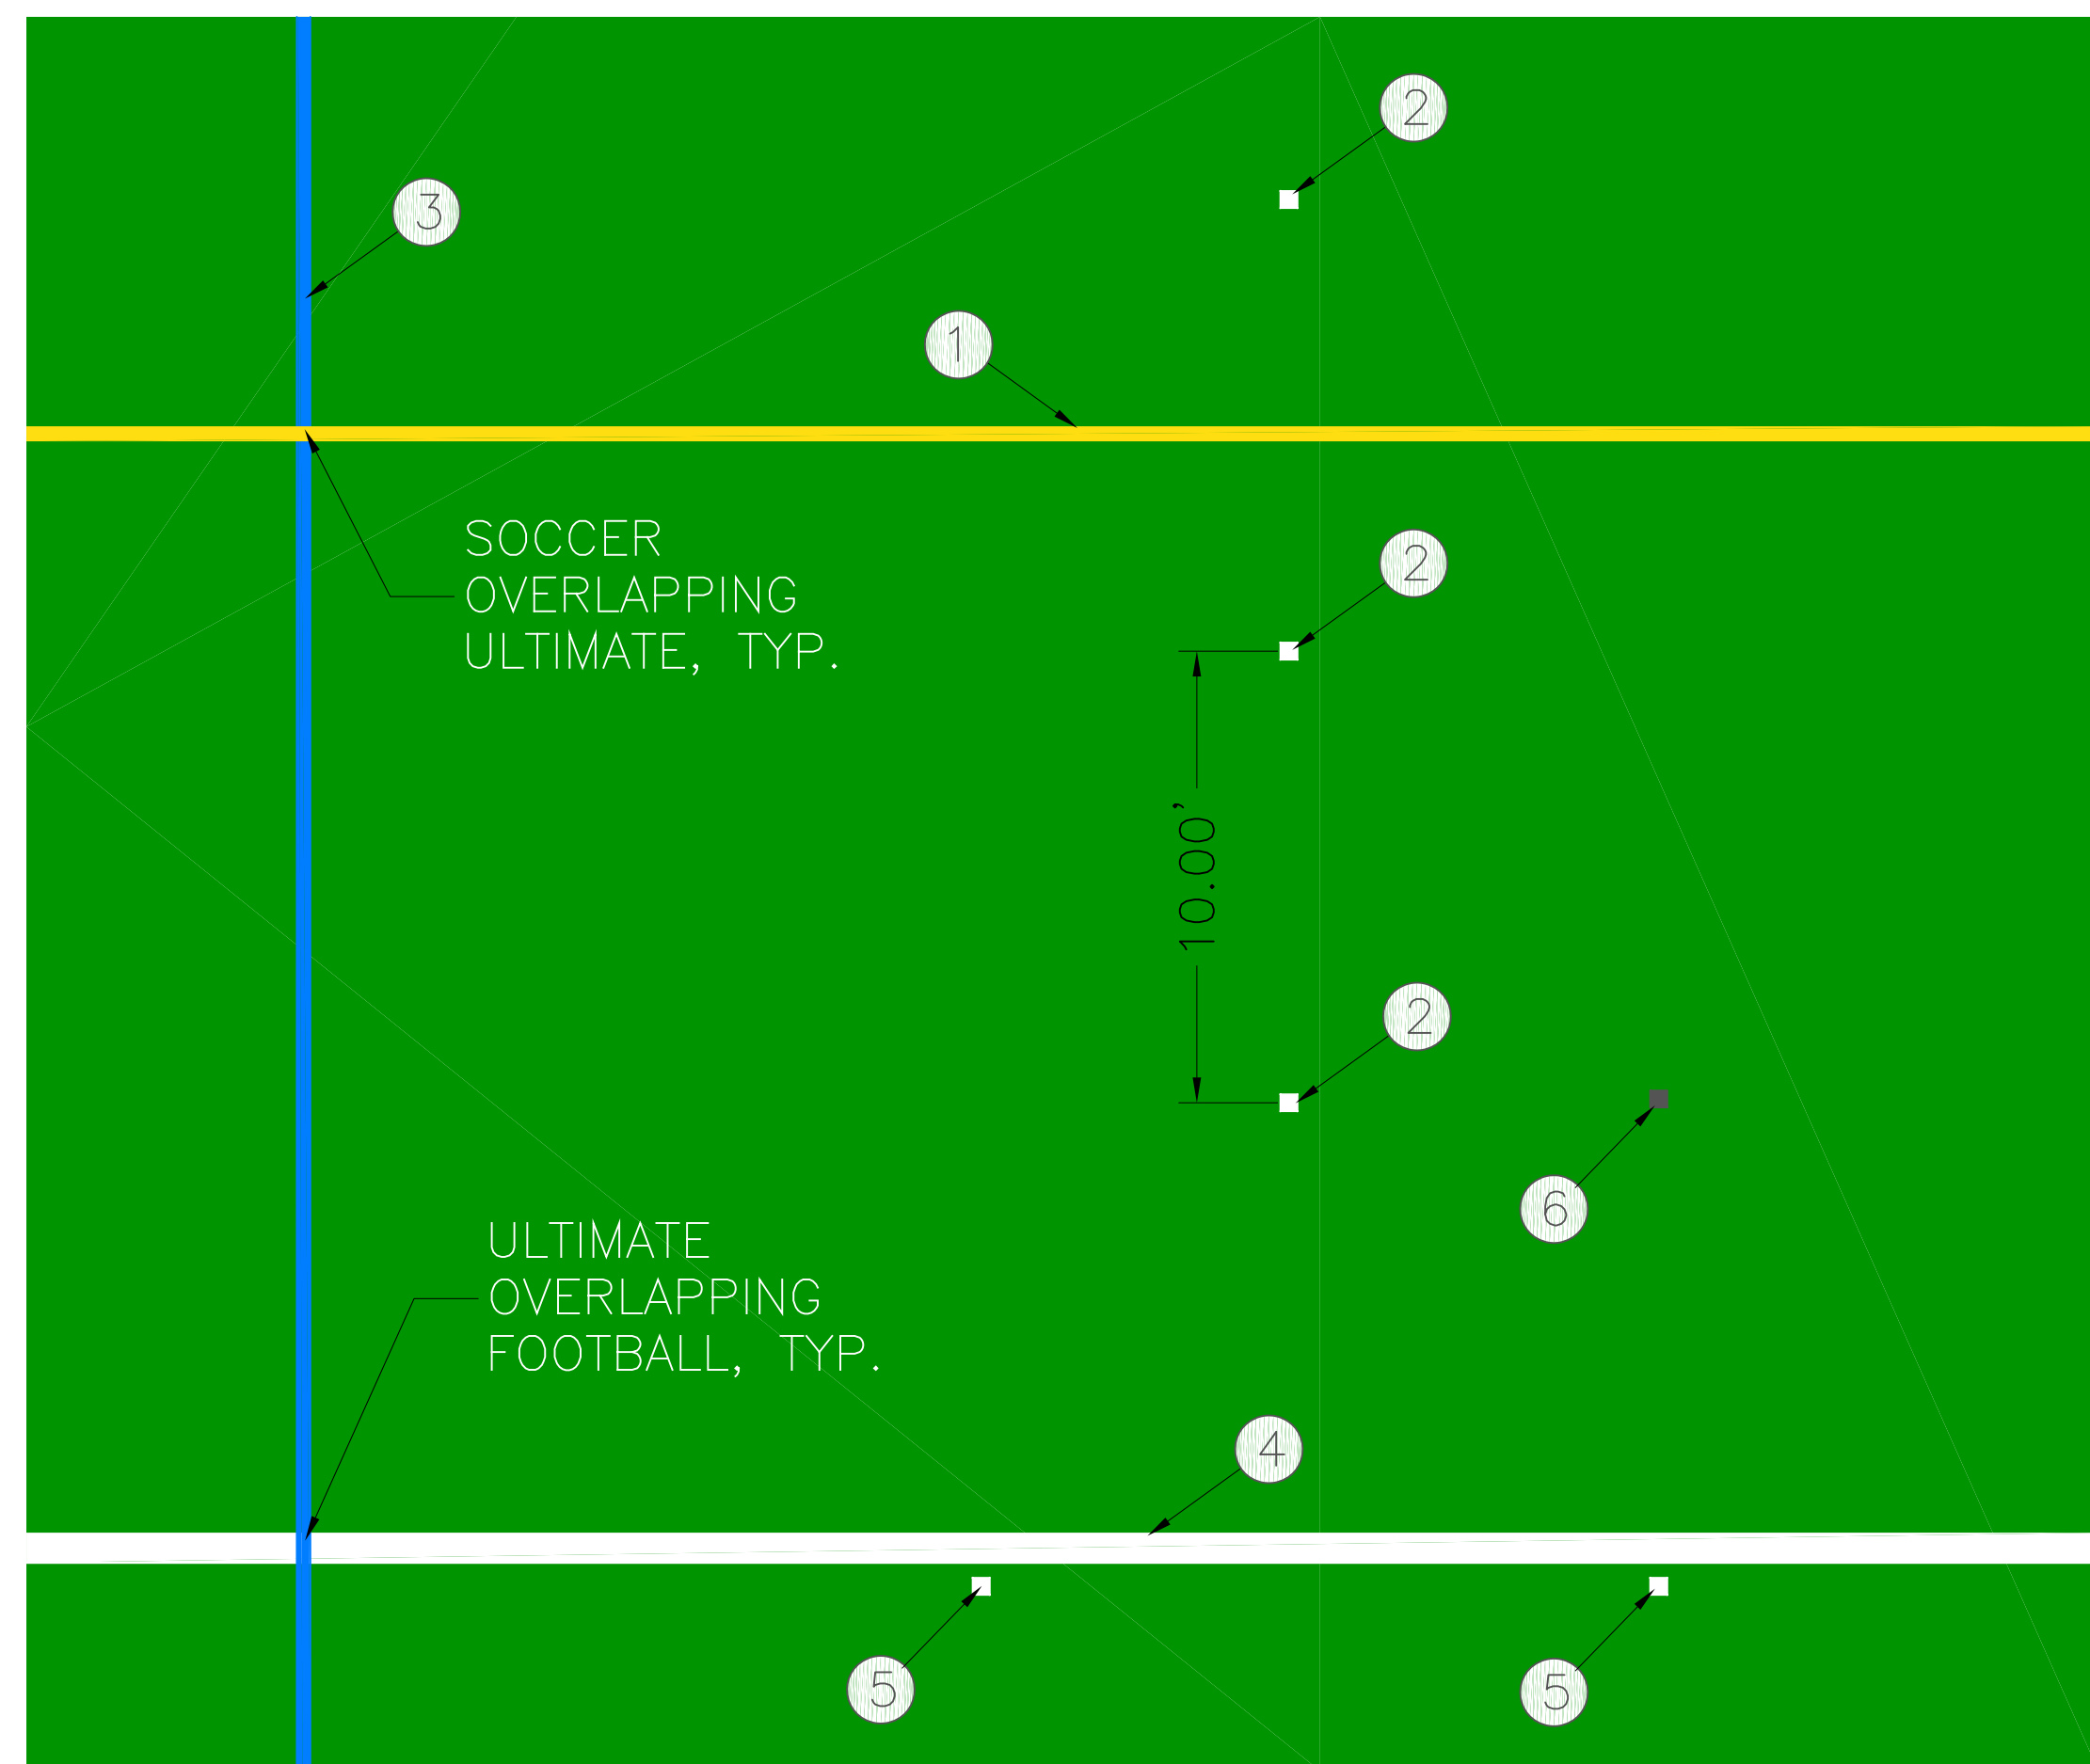

- NOTES:
- 70YD x110YD SOCCER, FULL UNINTERRUPTED MARKINGS (EXCEPT SOME REFERENCE MARKS), PERMANENT, 4" WIDTH YELLOW, TUFTED AND INLAID.
 - BASEBALL OUTFIELD REFERENCE MARKS, 4" WHITE SQ. INLAID.
 - REGULATION ULTIMATE, FULL MARKINGS INTERRUPTED BY FULL-SIZED SOCCER MARKINGS ONLY, PERMANENT, 4" LT. BLUE, TUFTED AND INLAID.
 - REGULATION FOOTBALL SIDELINES AND ENDZONES PERMANENTLY MARKED, 8" WHITE TUFTED AND/OR INLAID.
 - FOOTBALL YARDLINE REFERENCE MARKS, 4" WHITE SQ. INLAID.
 - BOYS LACROSSE, REFERENCE MARKS ONLY, 4" SQ. BLACK INLAID.

2
F-2.0
TYPICAL FIELD MARKINGS
1/4"=1'-0 (1"=4'-0)

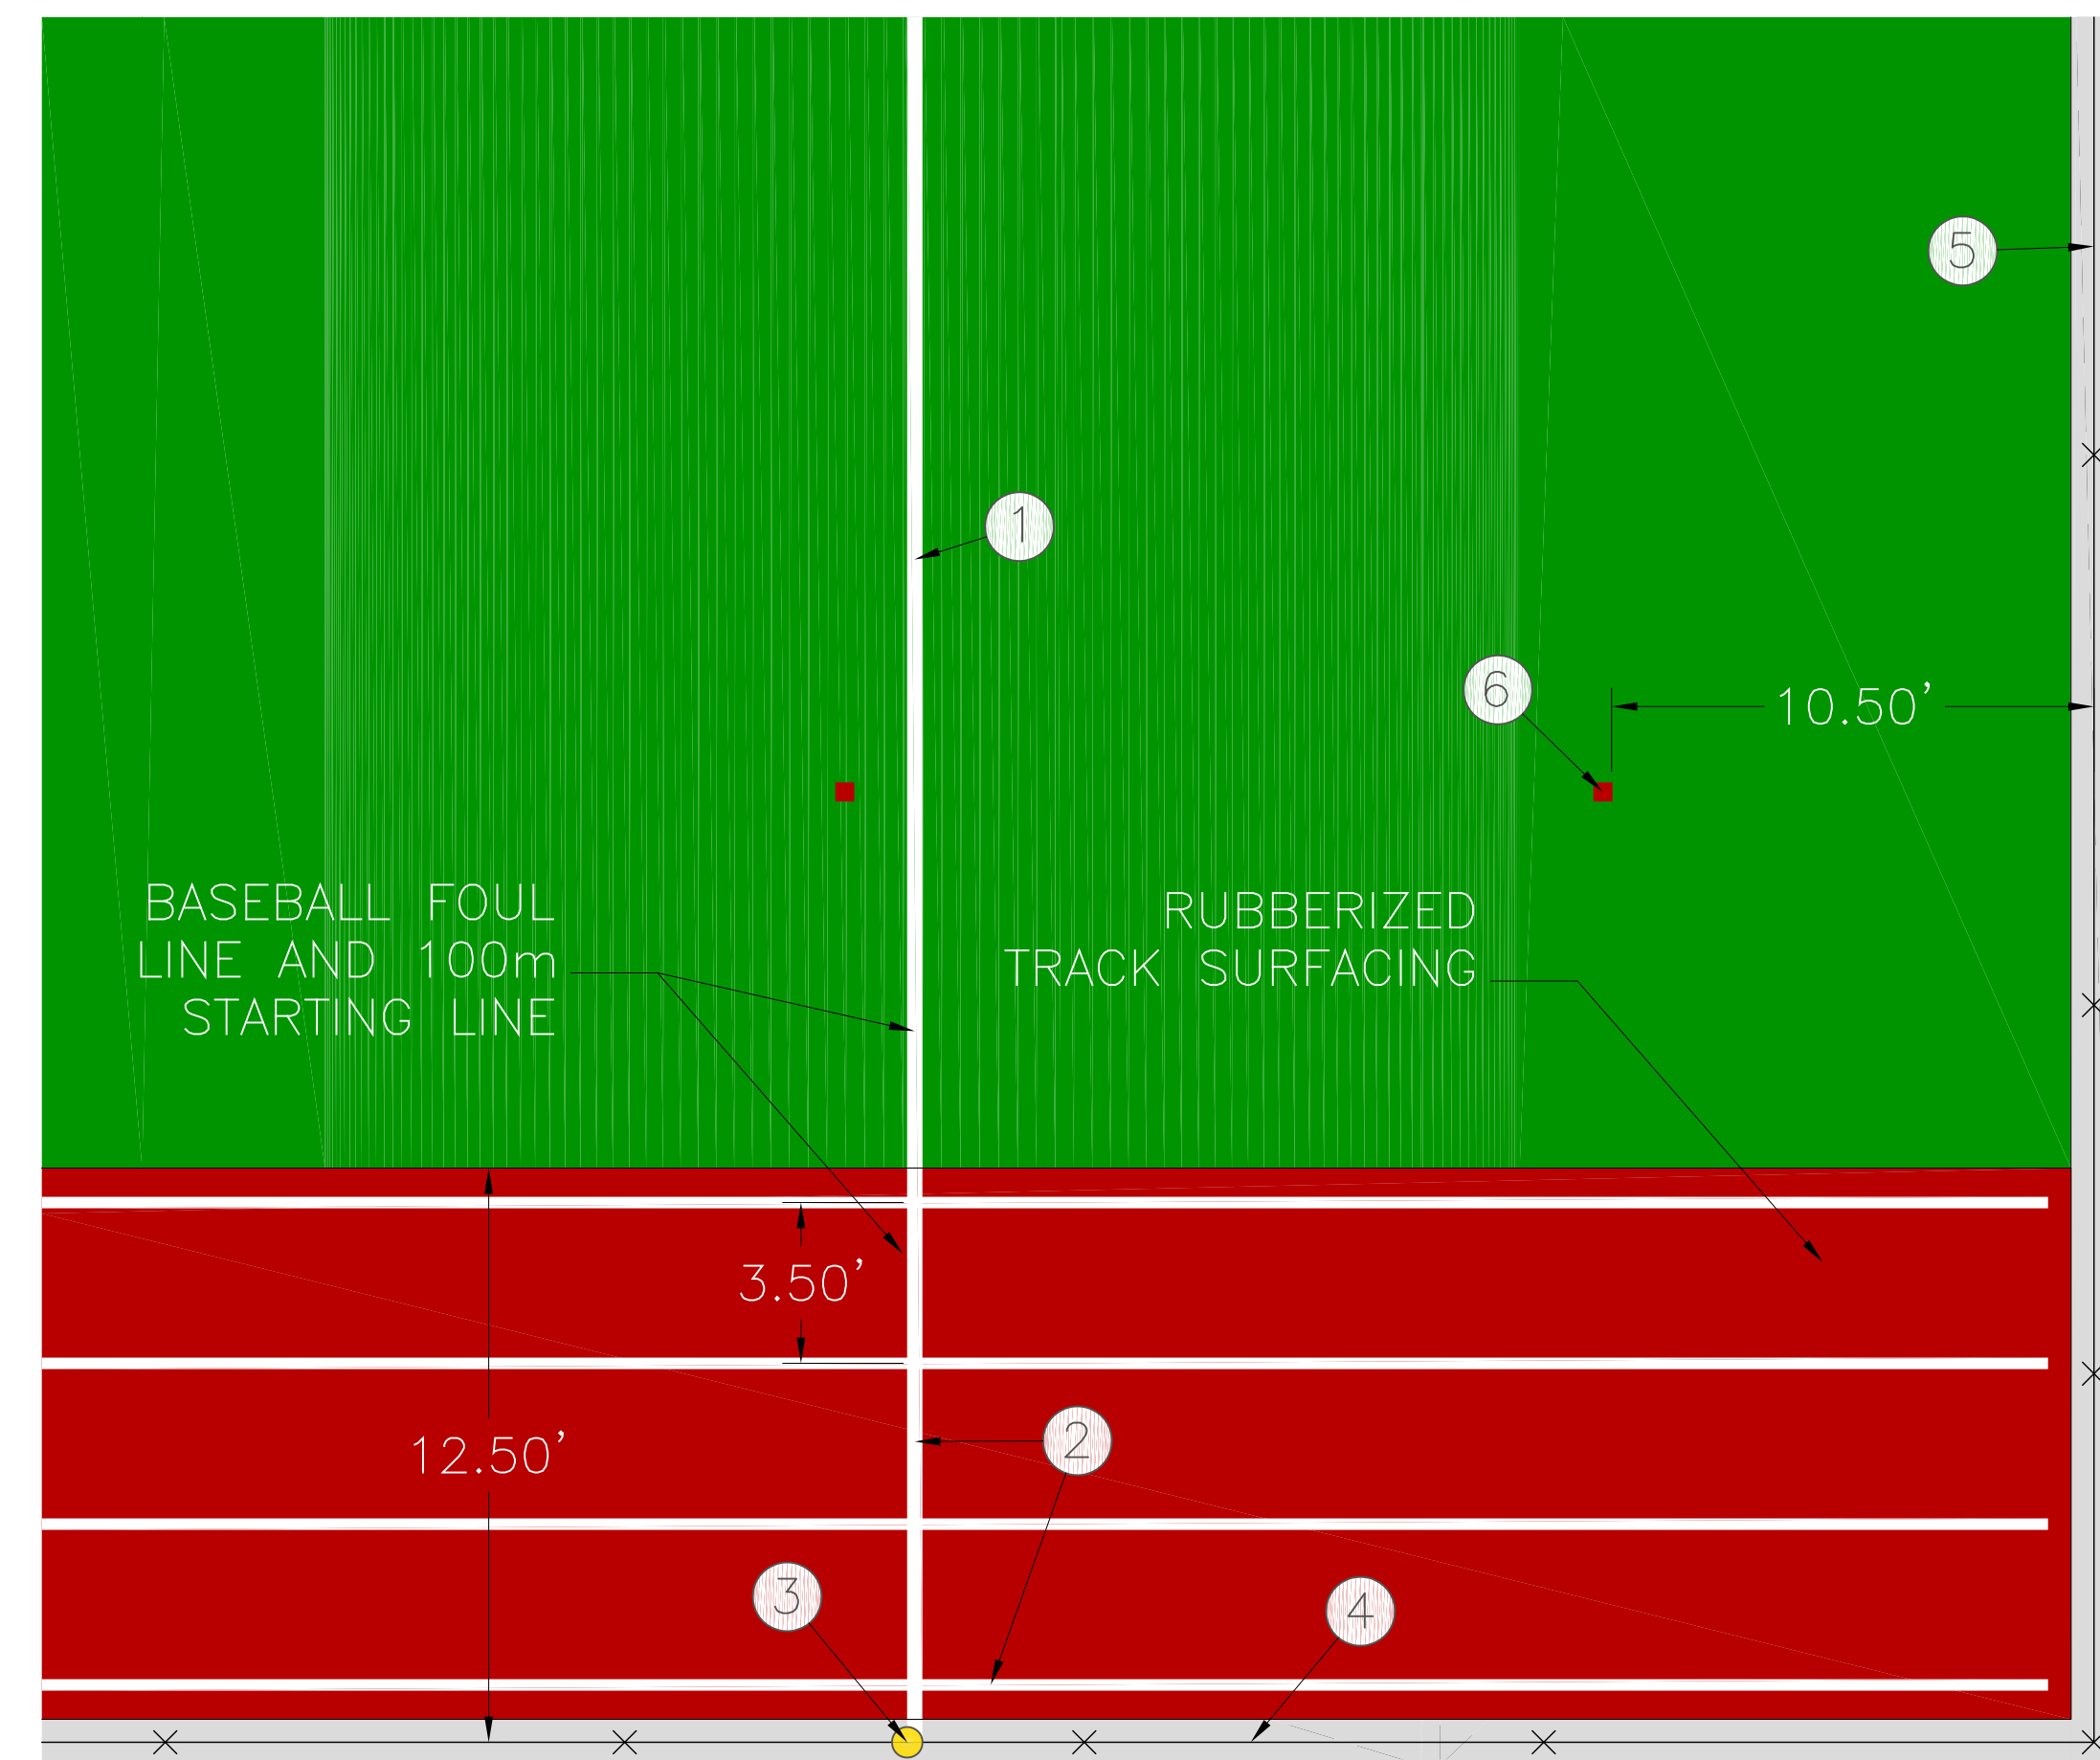

- NOTES:
- BASEBALL FOUL LINE, 4" PERMANENT TUFTED AND/OR INLAID.
 - TRACK STRIPING 100 METER START LINE AND 3.5' LANE MARKINGS (x3), PAINTED.
 - FOUL POLE, INTERGATED INTO FENCE FRAMING, YELLOW POWDER COATED STEEL.
 - 10' HT. OUTFIELD FENCE, GALVANIZED CHAIN LINK.
 - GALVANIZED CHAIN LINK PERIMETER FENCE, HT. TO BE DETERMINED.
 - 55YD x80YD SOCCER REFERENCE MARK, CORNER KICK

4
F-2.0
TYPICAL FIELD MARKINGS
1/4"=1'-0 (1"=4'-0)

>>>>CAUTION<<<<
CALL BEFORE YOU DIG!

NOT LESS THAN TWO OR MORE THAN TEN BUSINESS DAYS PRIOR TO COMMENCING EXCAVATION OR DEMOLITION, SECURE THE SERVICES OF A COMMERCIAL UNDERGROUND UTILITIES LOCATOR SERVICE TO IDENTIFY BELOW-GROUND IMPROVEMENTS THAT MAY NOT BE INDICATED ON THE DRAWINGS. FOR IRRIGATION SYSTEMS, CALL SEATTLE PARKS PLUMBING SHOP (206 684 7070)

>>800 424 5555<<

- COLOR KEY
- SOCCER (ADULT)
 - SOCCER (YOUTH)
 - BASEBALL
 - ULTIMATE
 - FOOTBALL
 - LACROSSE (BOYS)
 - LACROSSE (GIRLS)

NO.	REVISION	AS BUILT	DATE
3			
2			
1			

REVIEWED: PARK ENGINEER DATE
All work done in accordance with the City of Seattle Standard Plans and Specifications in effect on the date shown above, and supplemented by Special Provisions.



JEFFERSON PLAYFIELD
FIELD IMPROVEMENTS

SCHEMATIC DESIGN

FIELD MARKING DETAILS

DESIGNED E.J.G.	DATE 1-18-10
DRAWN E.J.G.	
CHECKED D.L.A./B.S.H.	SHEET 2 OF 2
ORDINANCE NO. TBD	F-2.0
CONTRACT NO. TBD	
SCALE 1"=20'	