


>>>>CAUTION<<<<

CALL BEFORE YOU DIG!

NOT LESS THAN TWO OR MORE THAN TEN BUSINESS DAYS PRIOR TO COMMENCING EXCAVATION OR DEMOLITION, SECURE THE SERVICES OF A COMMERCIAL UNDERGROUND UTILITIES LOCATOR SERVICE TO IDENTIFY BELOW-GROUND IMPROVEMENTS THAT MAY NOT BE INDICATED ON THE DRAWINGS. FOR IRRIGATION SYSTEMS, CALL SEATTLE PARKS PLUMBING SHOP (206 684 7070)

>>800 424 5555<<

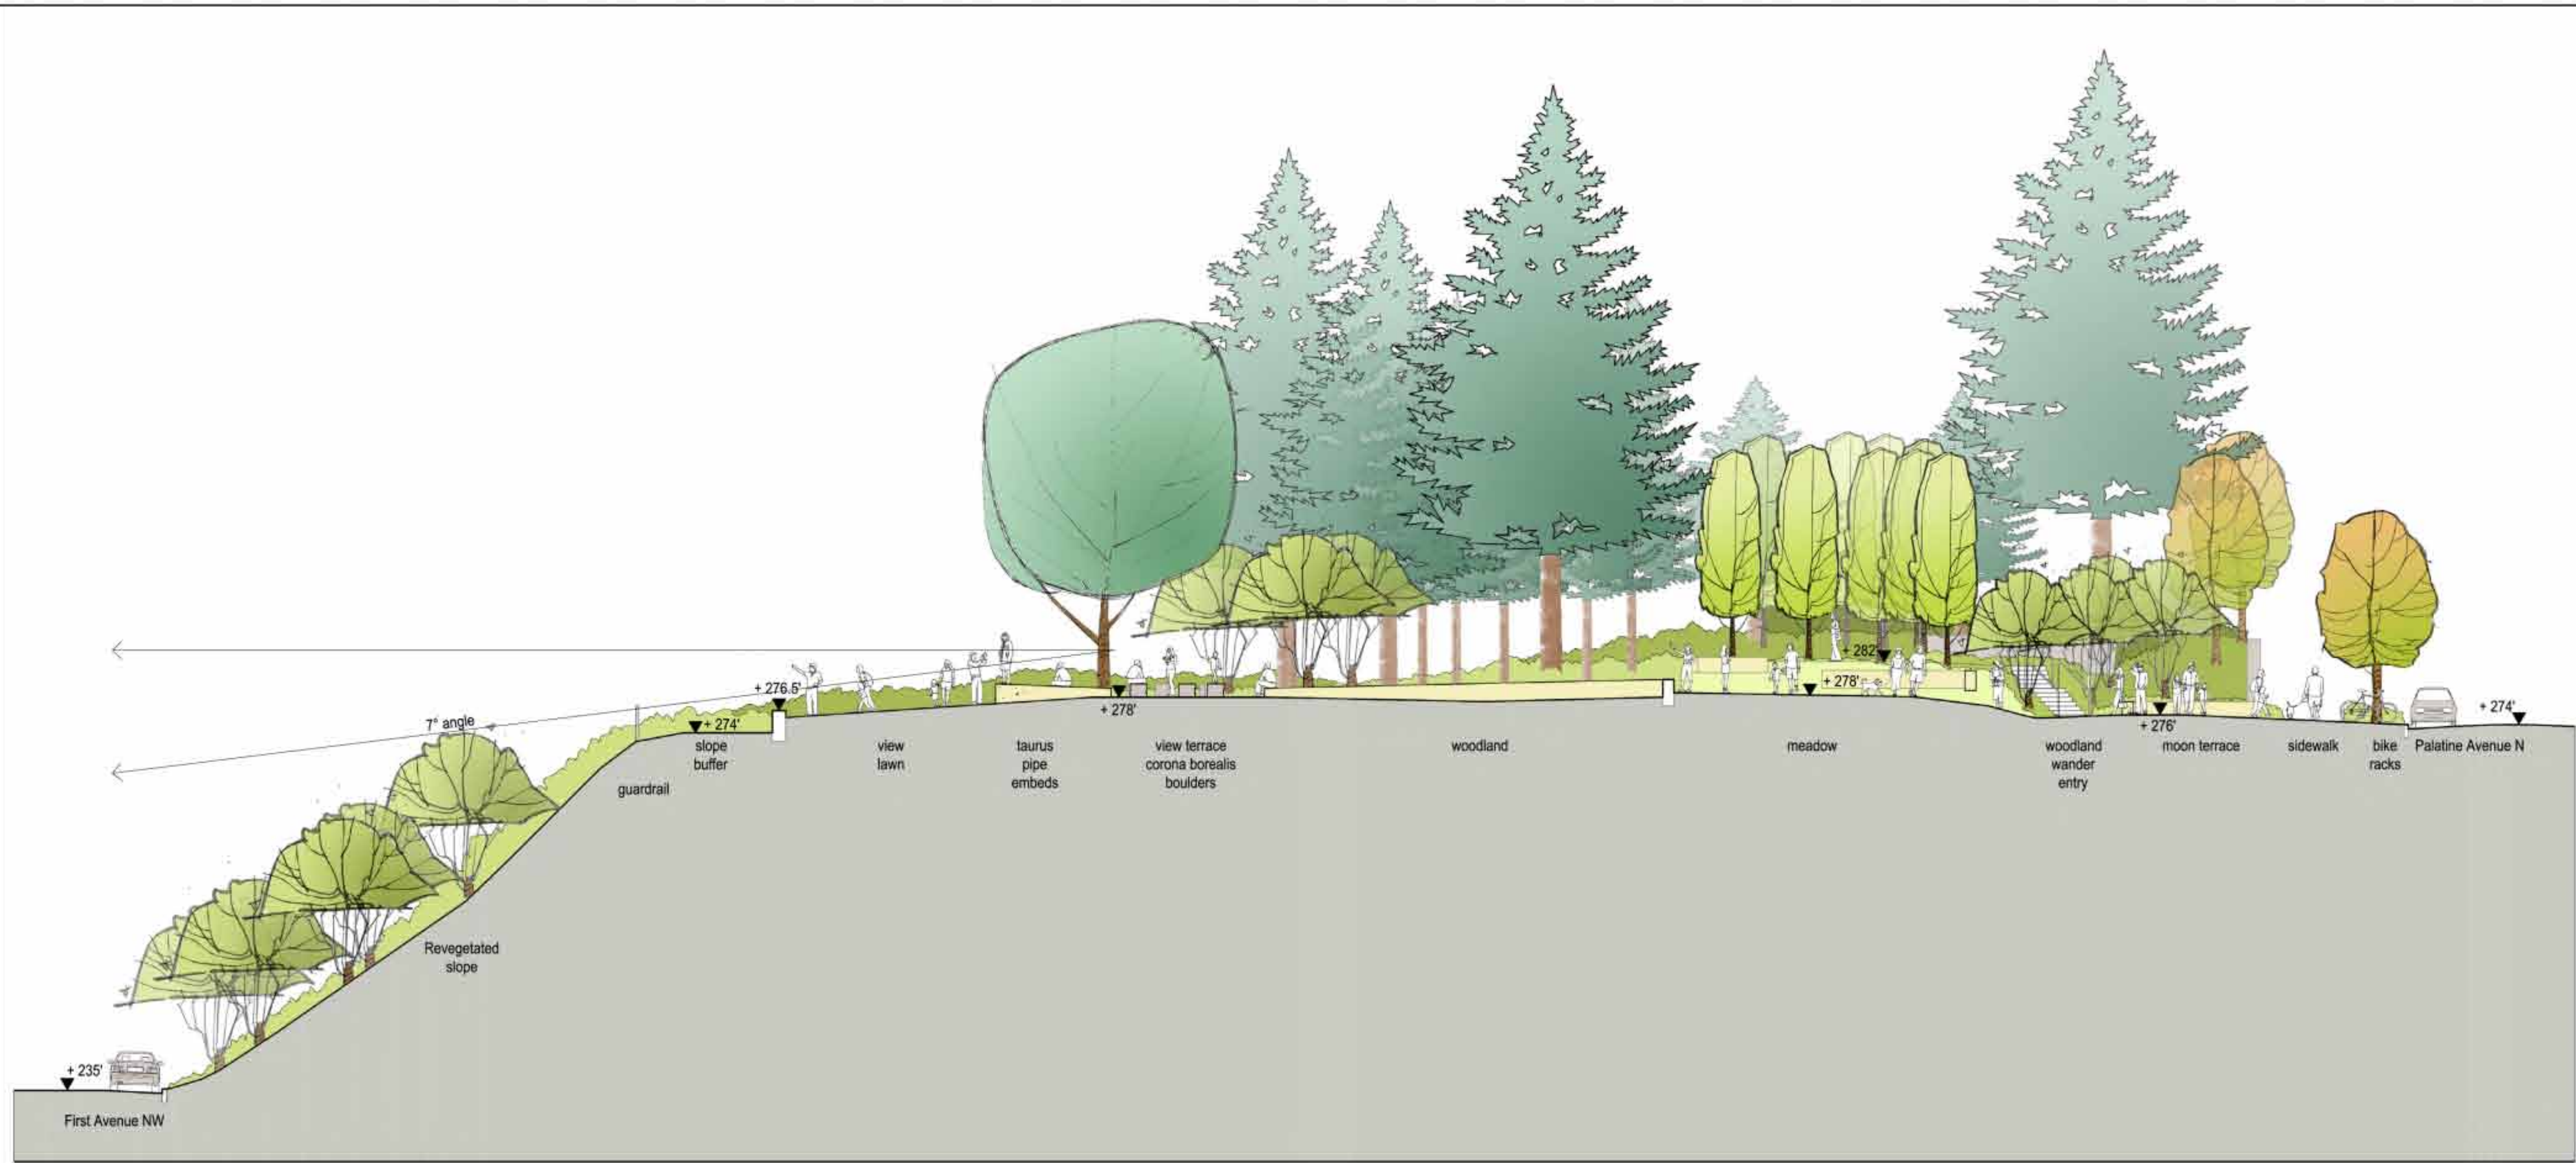

PROJECT TEAM

GGLO
HADDAD | DRUGAN
MICHAEL NOUWENS
SPRINGLINE DESIGN

LANDSCAPE ARCHITECT
SITE ARTIST
STRUCTURAL ENGINEER
CIVIL ENGINEER

5		
4		
3		
2		
1	100% DESIGN DEVELOPMENT	11 APRIL 08
NO.	REVISION -- AS BUILT	DATE

REVIEWED: _____ DATE _____
PARK ENGINEER _____

All work done in accordance with the City of Seattle Standard Plans and Specifications in effect on the date shown above, and supplemented by Special Provisions.

GGLO
1301 First Avenue
Suite 301
Seattle, WA 98101
Tel: (206) 467-5828
Fax: (206) 467-0627
Email: gglo@gglo.com
http://www.gglo.com




FREMONT PEAK PARK

PARK DEVELOPMENT


SECTIONS

DESIGNED TEAM	DATE 04.11.08
DRAWN ML	SHEET 2 OF 3
CHECKED KS	L2
ORDINANCE NO. X	SCALE AS NOTED
CONTRACT NO. X	

3 Sectional Elevation East-West
1" = 10'-0"

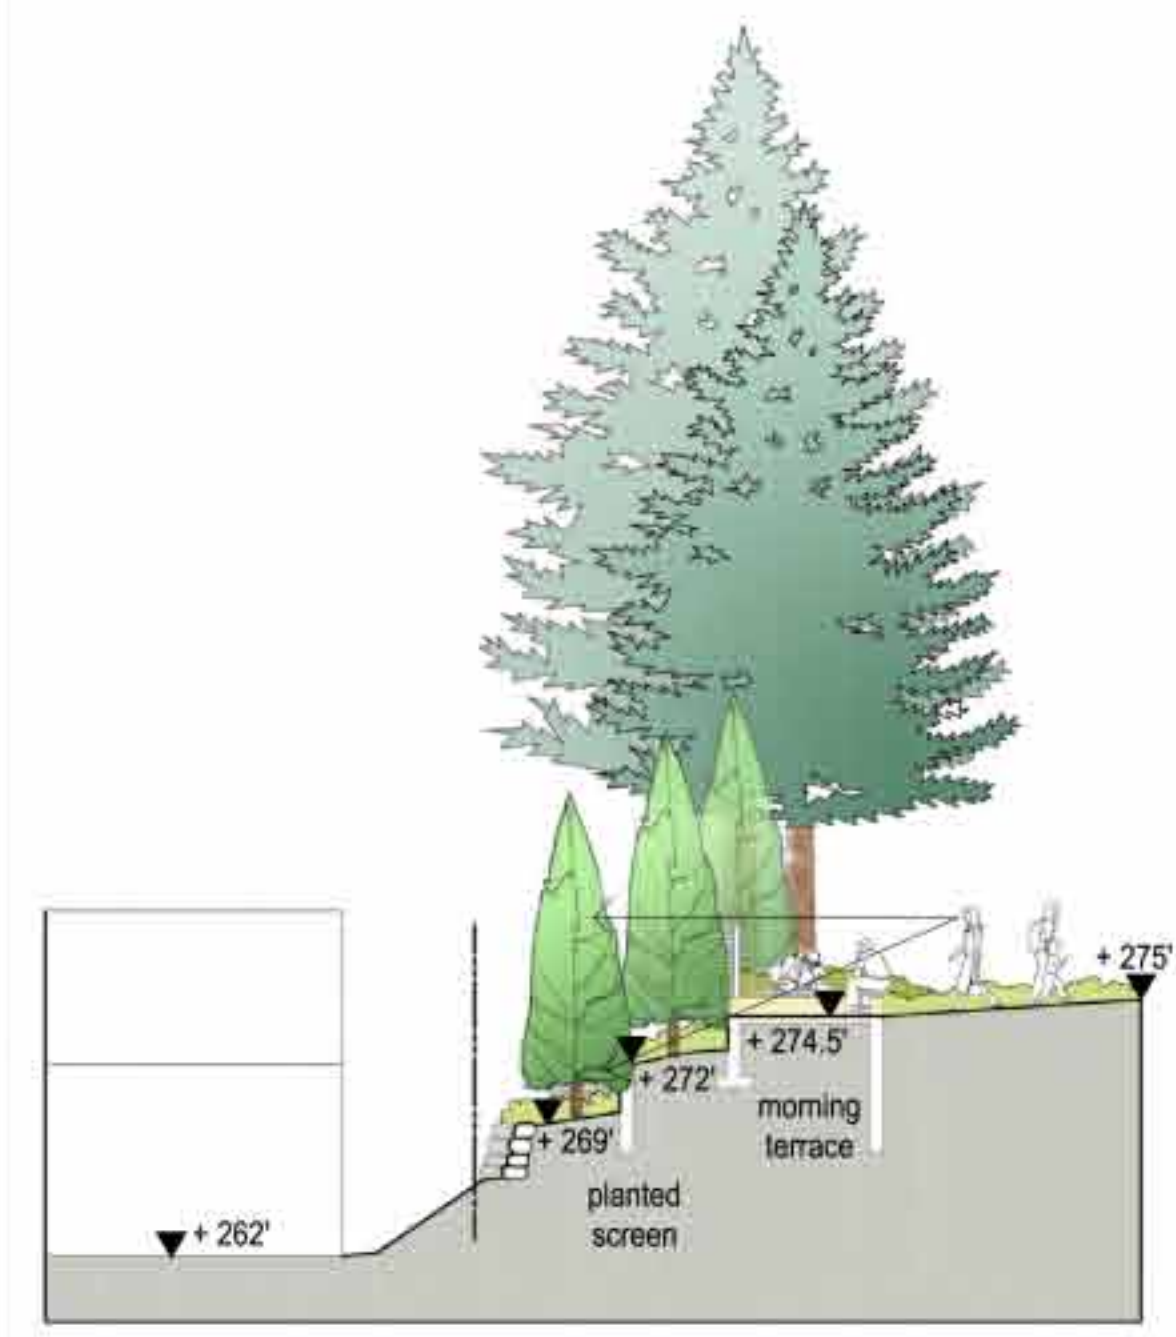

1 Section at morning terrace
1" = 10'-0"

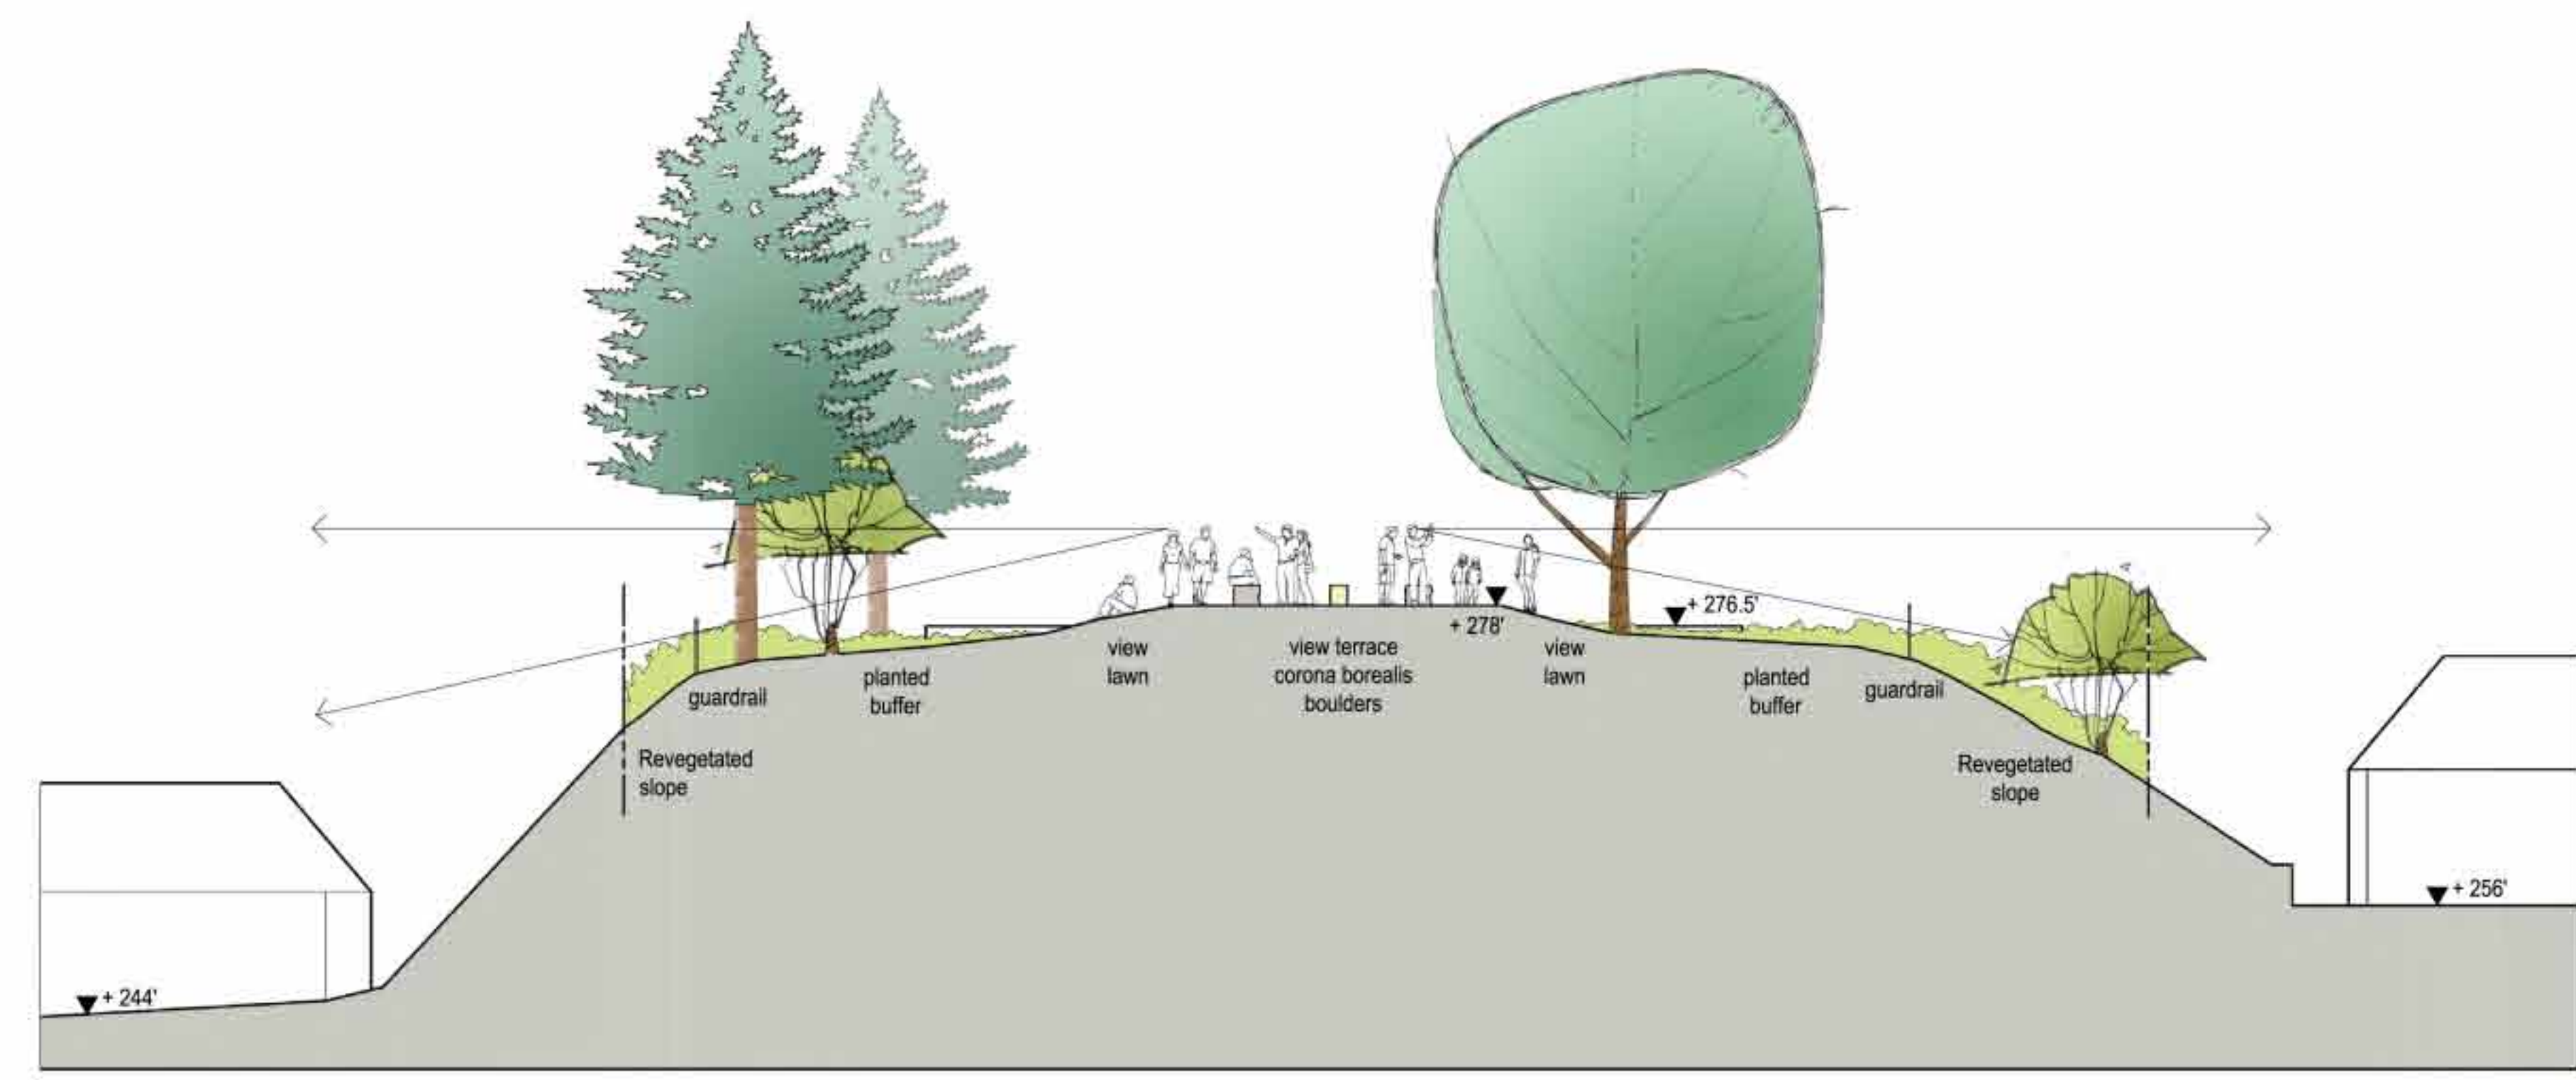

2 Sectional Elevation North-South
1" = 10'-0"